



План

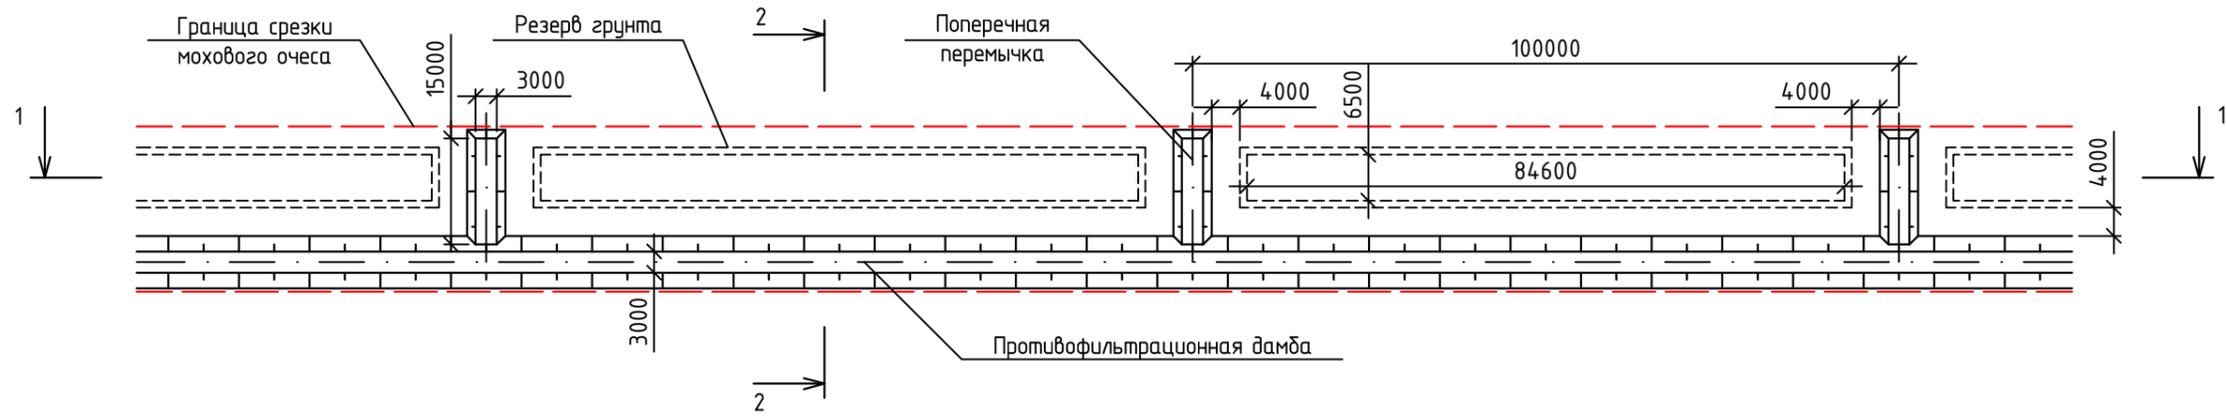

1-1

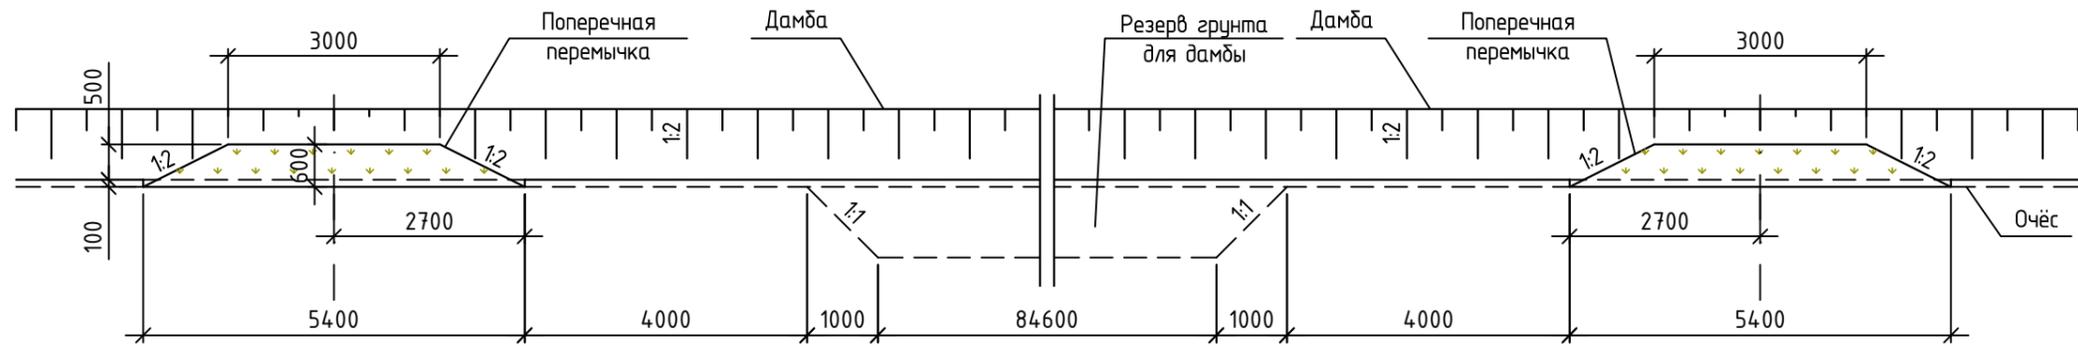

2-2

